


12"-60" HDPE WATERTIGHT CONNECTION USING A PRE-CAST COMPRESSION GASKET

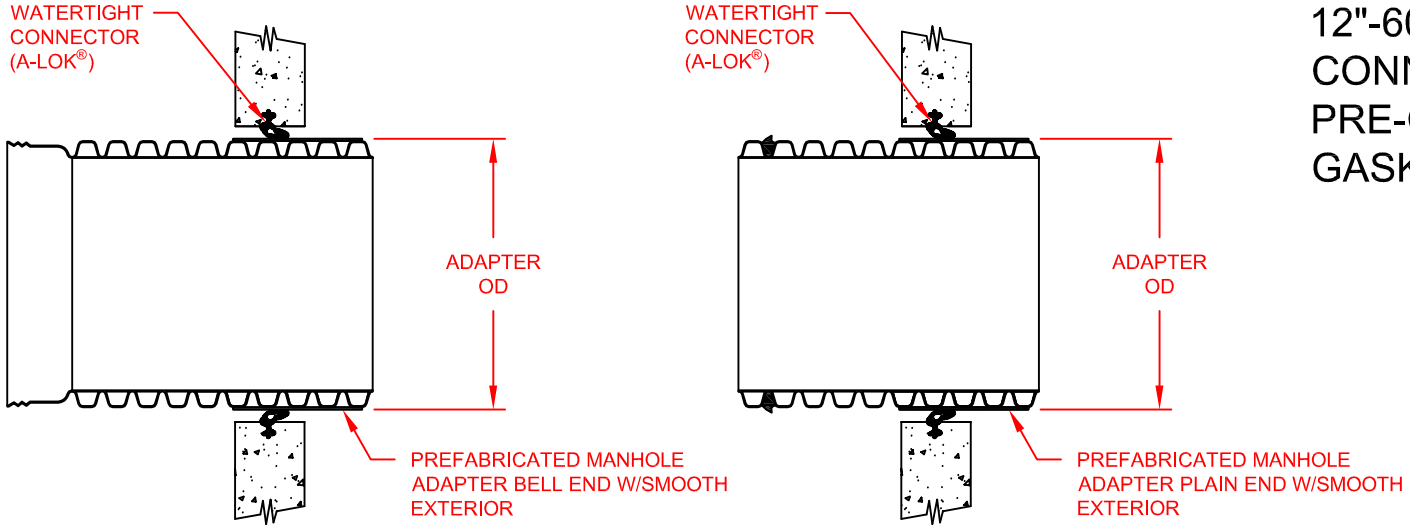

ADS PRODUCT CODES

PIPE SIZE	ADAPTER OD		BELL END		PLAIN END		A-LOK® *	
	A-PROFILE	H-PROFILE	A-PROFILE	H-PROFILE	A-PROFILE	H-PROFILE	A-PROFILE	H-PROFILE
12" (300mm)	14.73" (374.1mm)	N/A	1222ANB	N/A	1222AN	N/A	480	N/A
15" (375mm)	17.98" (456.7mm)	N/A	1522ANB	N/A	1522AN	N/A	580	N/A
18" (450mm)	21.71" (551.4mm)	N/A	1822ANB	N/A	1822AN	N/A	710	N/A
24" (600mm)	28.52" (724.4mm)	N/A	2422ANB	N/A	2422AN	N/A	915	N/A
30" (750mm)	35.92" (912.4mm)	N/A	3022ANB	N/A	3022AN	N/A	1160	N/A
36" (900mm)	42.06" (1068.3mm)	42.15" (1070.6mm)	3622ANB	3622ANBH	3622AN	3622ANH	1350	1360
36" BNQ/CSA (900mm)	43.1" (1094.7mm)		3622ANEAB		3622ANEA		1370	
48" (1200mm)	48.54" (1232.9mm)	48.75" (1238.3mm)	4222ANB	4222ANBH	4222AN	4222ANH	1560	1570
48" (1200mm)	54.53" (1385.1mm)	55.75" (1416.1mm)	4822ANB	4822ANBH	4822AN	4822ANH	1745	1790
54" (1350mm)	N/A	61.75" (1568.5mm)	N/A	CUSTOM	N/A	CUSTOM	1940	1940
60" (1500mm)	67.3" (1709.4mm)	68.05" (1728.5mm)	6022ANB	6022ANBH	6022AN	6022ANH	2160	2170

NOTES:
 PERFORMANCE HIGHLY DEPENDENT ON INSTALLATION. CONTRACTOR MUST ENSURE MANHOLE GASKET IS UNIFORMLY SEATED AROUND STRUCTURE ADAPTER. EXTRA PRECAUTIONS MUST BE TAKEN TO PREVENT DIFFERENTIAL SETTLEMENT BETWEEN THE PIPE AND MANHOLE.

SEE STANDARD DETAIL STD-201 AND TECHNICAL NOTE: 5.04 HDPE CONNECTIONS TO MANHOLES AND STRUCTURES FOR INSTALLATION RECOMMENDATIONS.

* THIRD PARTY - CODES AS SUPPLIED BY MANUFACTURER
 A-LOK is a registered trademark of A-LOK Products, Inc. (www.a-lok.com)
 © 2016 ADS, INC.

5	ADDED METRIC UNITS AND RENAMED	TJR	01/14/16	
REV.	DESCRIPTION	BY	MM/DD/YY	CHK'D

ADVANCED DRAINAGE SYSTEMS, INC. ("ADS") HAS PREPARED THIS DETAIL BASED ON INFORMATION PROVIDED TO ADS. THIS DRAWING IS INTENDED TO DEPICT THE COMPONENTS AS REQUESTED. ADS HAS NOT PERFORMED ANY ENGINEERING OR DESIGN SERVICES FOR THIS PROJECT, NOR HAS ADS INDEPENDENTLY VERIFIED THE INFORMATION SUPPLIED. THE INSTALLATION DETAILS PROVIDED HEREIN ARE GENERAL RECOMMENDATIONS AND ARE NOT SPECIFIC FOR THIS PROJECT. THE DESIGN ENGINEER SHALL REVIEW THESE DETAILS PRIOR TO CONSTRUCTION. IT IS THE DESIGN ENGINEERS RESPONSIBILITY TO ENSURE THE DETAILS PROVIDED HEREIN MEETS OR EXCEEDS THE APPLICABLE NATIONAL, STATE, OR LOCAL REQUIREMENTS AND TO ENSURE THAT THE DETAILS PROVIDED HEREIN ARE ACCEPTABLE FOR THIS PROJECT.

12"-60" HDPE WATER-TIGHT MH PRECAST COMPRESSION GASKET
 DRAWING NUMBER: STD-204A

4640 TRUEMAN BLVD
 HILLIARD, OHIO 43026

DRAWN BY	CKS
DATE	10/10/06
CHK'D BY	
SCALE	NTS
SHEET	1 OF 1