



12"-24" DUAL WALL HP STORM WATERTIGHT CONNECTION USING A PRECAST COMPRESSION GASKET

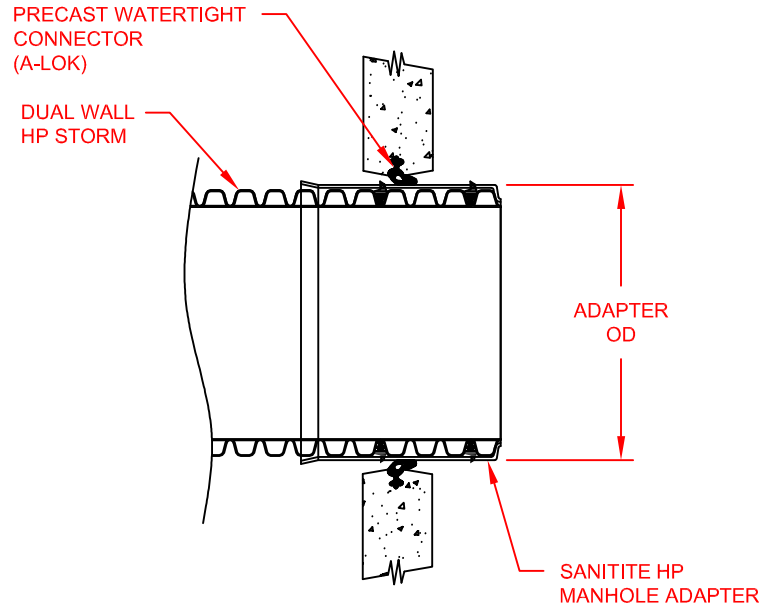

SANITITE HP MANHOLE ADAPTER			
PIPE SIZE	ADAPTER OD	ADS PRODUCT CODES	A-LOK® *
12" (300mm)	15.3" (389mm)	1222AAPP	490
15 (375mm)	18.3" (465mm)	1522AAPP	580
18" (450MM)	22.0" (559mm)	1822AAPP	710
24" (600MM)	29.0" (737mm)	2422AAPP	915

* THIRD PARTY - CODES AS SUPPLIED BY MANUFACTURER
 A-LOK is a registered trademark of A-LOK Products, Inc. (www.a-lok.com)

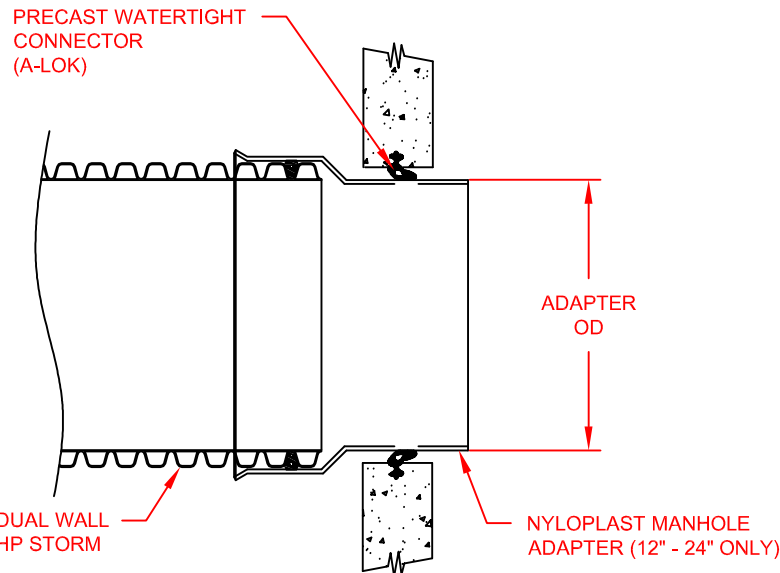

NYLOPLAST MANHOLE ADAPTER			
PIPE SIZE	ADAPTER OD	NYLOPLAST PRODUCT CODES	A-LOK® *
12" (300mm)	12.5" (318mm)	1268AG	410
15 (375mm)	15.3" (389mm)	1568AG	490
18" (450mm)	18.7" (475mm)	1868AG	610
24" (600mm)	24.8" (630mm)	2468AG	800

* THIRD PARTY - CODES AS SUPPLIED BY MANUFACTURER
 A-LOK is a registered trademark of A-LOK Products, Inc. (www.a-lok.com)

NOTES:


PERFORMANCE HIGHLY DEPENDENT ON INSTALLATION. CONTRACTOR MUST ENSURE MANHOLE GASKET IS UNIFORMLY SEATED AROUND STRUCTURE ADAPTER. EXTRA PRECAUTIONS MUST BE TAKEN TO PREVENT DIFFERENTIAL SETTLEMENT BETWEEN THE PIPE AND MANHOLE.

SEE STANDARD DETAIL STD-201 AND TECHNICAL NOTE: 5.04 HDPE CONNECTIONS TO MANHOLES AND STRUCTURES FOR INSTALLATION RECOMMENDATIONS.

4	RENAMED AND REPLACED ADAPTER	RJS	3/10/16	
REV.	DESCRIPTION	BY	MM/DD/YY	CHK'D

© 2016 ADS, INC.

ADVANCED DRAINAGE SYSTEMS, INC. ("ADS") HAS PREPARED THIS DETAIL BASED ON INFORMATION PROVIDED TO ADS. THIS DRAWING IS INTENDED TO DEPICT THE COMPONENTS AS REQUESTED. ADS HAS NOT PERFORMED ANY ENGINEERING OR DESIGN SERVICES FOR THIS PROJECT, NOR HAS ADS INDEPENDENTLY VERIFIED THE INFORMATION SUPPLIED. THE INSTALLATION DETAILS PROVIDED HEREIN ARE GENERAL RECOMMENDATIONS AND ARE NOT SPECIFIC FOR THIS PROJECT. THE DESIGN ENGINEER SHALL REVIEW THESE DETAILS PRIOR TO CONSTRUCTION. IT IS THE DESIGN ENGINEERS RESPONSIBILITY TO ENSURE THE DETAILS PROVIDED HEREIN MEETS OR EXCEEDS THE APPLICABLE NATIONAL, STATE, OR LOCAL REQUIREMENTS AND TO ENSURE THAT THE DETAILS PROVIDED HEREIN ARE ACCEPTABLE FOR THIS PROJECT.

12"-24" HP STORM MH PRECAST COMPRESSION GASKET		 4640 TRUEMAN BLVD HILLIARD, OHIO 43026 ADVANCED DRAINAGE SYSTEMS, INC.	DRAWN BY: CKM DATE: 2/23/10 CVD BY: SCALE: NTS SHEET: 1 OF 1
DRAWING NUMBER: STD-207A			