


SANITITE HP TEE BASE WITH PRECAST RISER

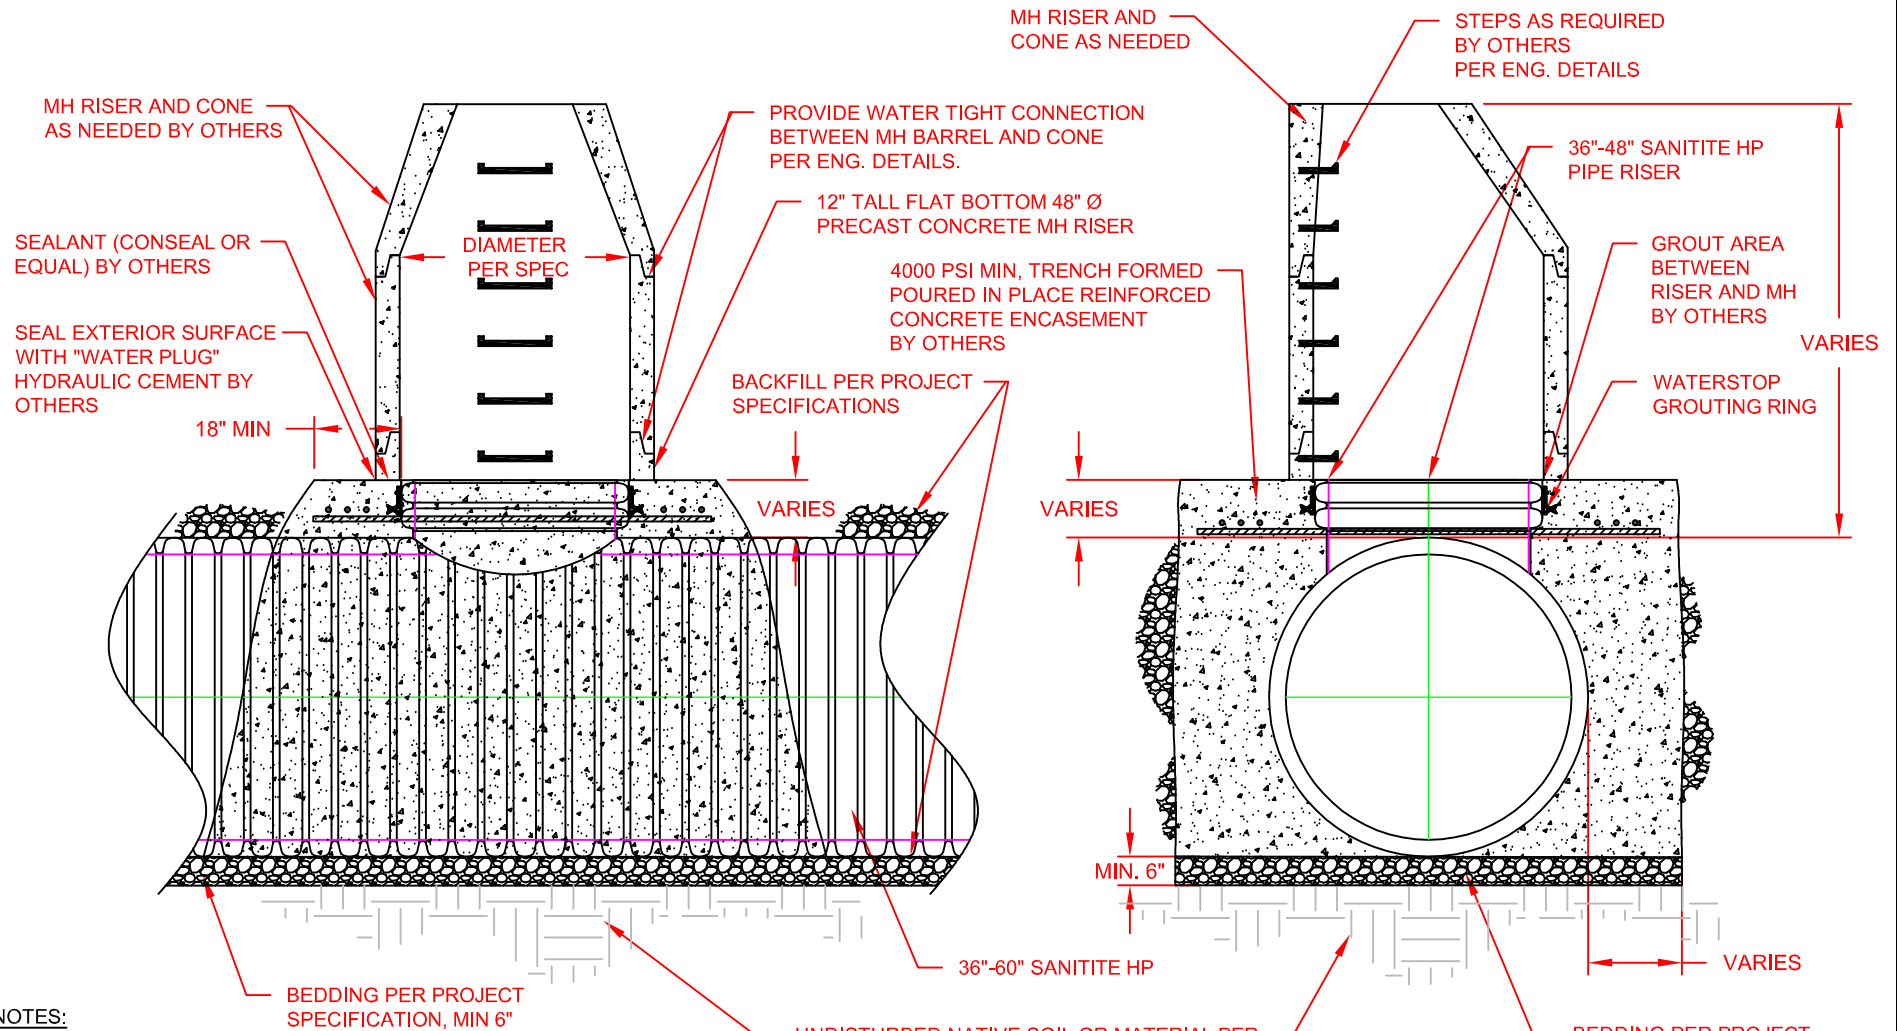

NOTES:

1. REFERENCES TO "DESIGN ENGINEER" OR "ENG DETAILS" REFER TO THE ENGINEER OF RECORD AND PROJECT PLANS FOR THE SPECIFIC SANITARY SEWER PROJECT.
2. STEEL REINFORCING AND CONCRETE ENCASEMENT SHALL BE DESIGNED BY OTHERS (ENGINEER OF RECORD, CONTRACT ENGINEER, ETC.) FOR THE SPECIFIC PROJECT AND SITE CONDITIONS
3. SANITITE HP PIPE RISER (36", 42", OR 48") WILL BE SHIPPED 12" TALL.

UNDISTURBED NATIVE SOIL OR MATERIAL PER PROJECT SPECIFICATIONS. MIN. BEARING CAPACITY DEPENDENT ON COVER HEIGHT AND AMOUNT OF CONCRETE BASE. SEE REINFORCING DESIGN AND DETAIL "BY OTHERS" FOR MINIMUM REQUIRED BEARING PRESSURES.

3	UPDATED, RENAMED AND RENUMBERED	TJR	02/16/16	
REV.	DESCRIPTION	BY	MM/DD/YY	CHK'D

© 2016 ADS, INC.

ADVANCED DRAINAGE SYSTEMS, INC. ("ADS") HAS PREPARED THIS DETAIL BASED ON INFORMATION PROVIDED TO ADS. THIS DRAWING IS INTENDED TO DEPICT THE COMPONENTS AS REQUESTED. ADS HAS NOT PERFORMED ANY ENGINEERING OR DESIGN SERVICES FOR THIS PROJECT, NOR HAS ADS INDEPENDENTLY VERIFIED THE INFORMATION SUPPLIED. THE INSTALLATION DETAILS PROVIDED HEREIN ARE GENERAL RECOMMENDATIONS AND ARE NOT SPECIFIC FOR THIS PROJECT. THE DESIGN ENGINEER SHALL REVIEW THESE DETAILS PRIOR TO CONSTRUCTION. IT IS THE DESIGN ENGINEERS RESPONSIBILITY TO ENSURE THE DETAILS PROVIDED HEREIN MEETS OR EXCEEDS THE APPLICABLE NATIONAL, STATE, OR LOCAL REQUIREMENTS AND TO ENSURE THAT THE DETAILS PROVIDED HEREIN ARE ACCEPTABLE FOR THIS PROJECT.

SANITITE HP TEE BASE WITH PRECAST RISER

DRAWING NUMBER: STD-410



4640 TRUEMAN BLVD
HILLIARD, OHIO 43026

DRAWN BY:	AWM
DATE:	09.20.10
CHK'D BY:	
SCALE:	NTS
SHEET:	1 OF 1